

Watertoets | Bestaande situatie




- Oppervlaktes**
- 4.300 m² Bebouwing
 - 4.779 m² Verhard
 - 10.038 m² Tuin (50% verhard)
 - 562 m² Groen
-
- Totale opp:** 19.697 m²

Totaal verhard
4.300 m² + 4.779 m² +
(0,5 * 10.038 m²) = 14.098 m²



Watertoets | Nieuwe situatie

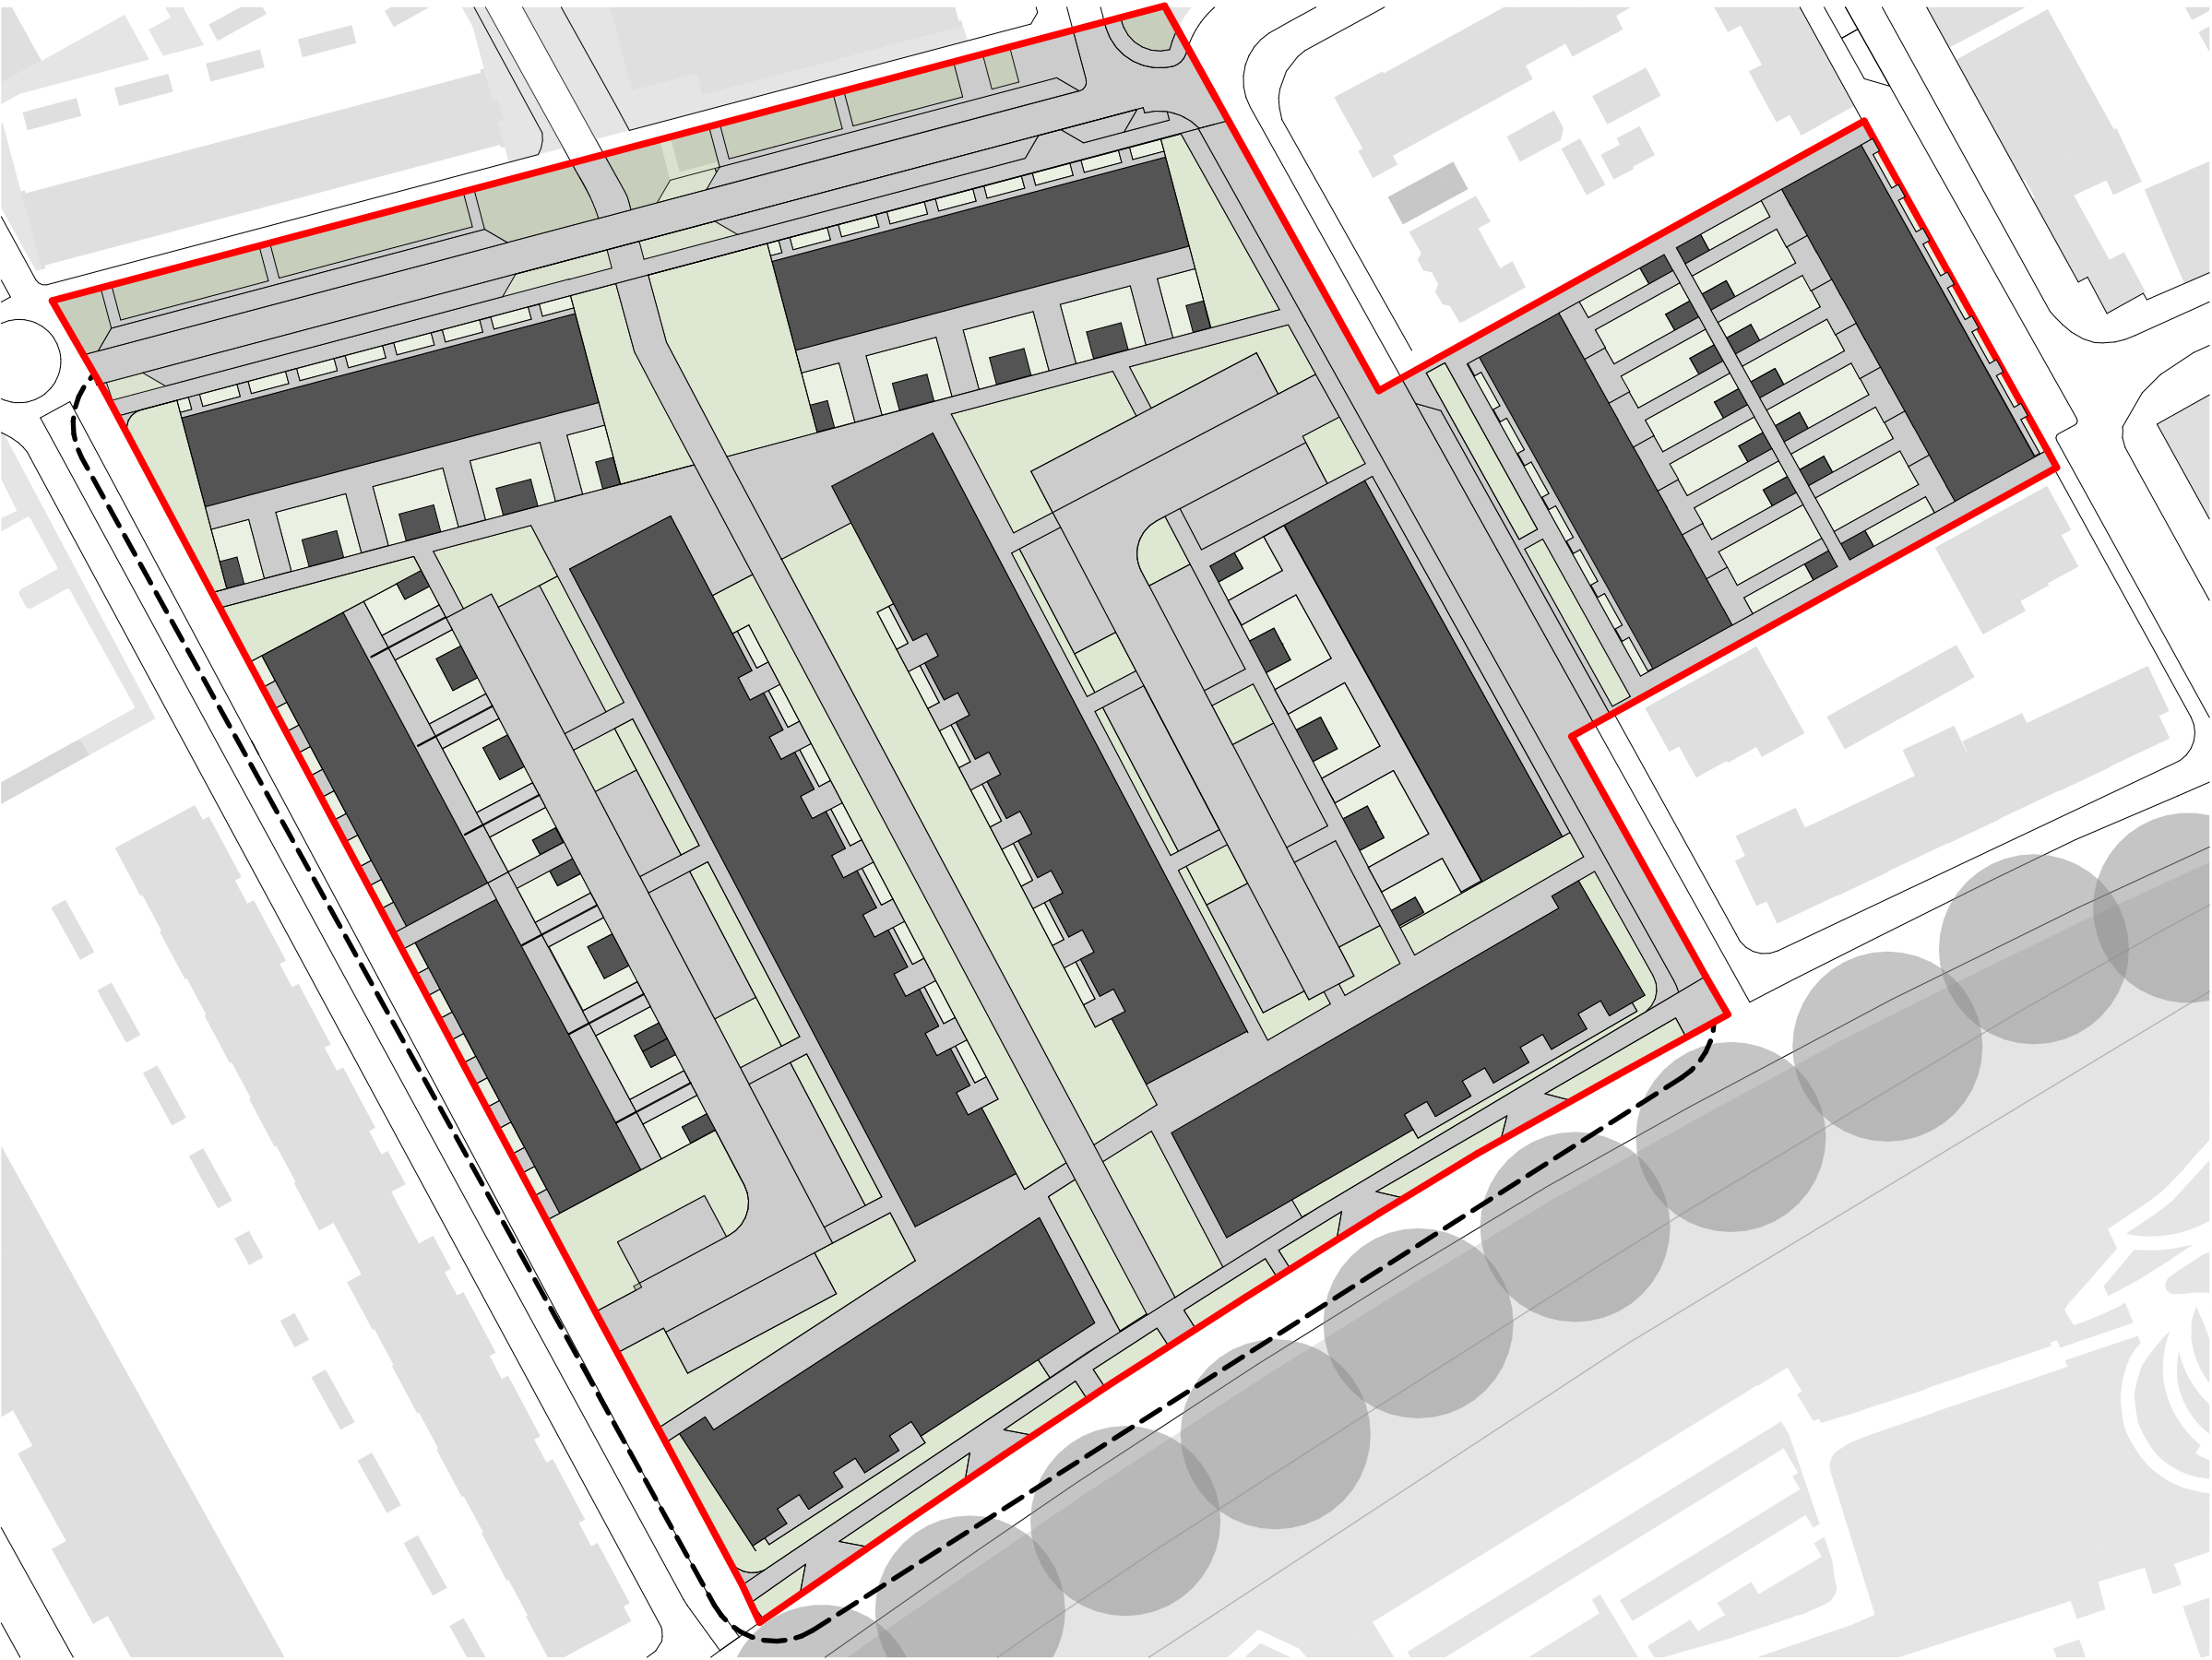

Oppervlaktes	
5.998 m ² Bebouwing	
8.415 m ² Verhard	
1.661 m ² Tuin (100% groen)	
3.605 m ² Groen	

Totale opp: 19.697 m ²	
Totaal verhard	
5.998 m ² + 8.415 m ² = 14.413 m ²	
Totaal extra verharding bestaand > nieuw	
14.413 m ² - 14.098 m ² = 315 m ²	
315 m ² < 500 m ²	

