
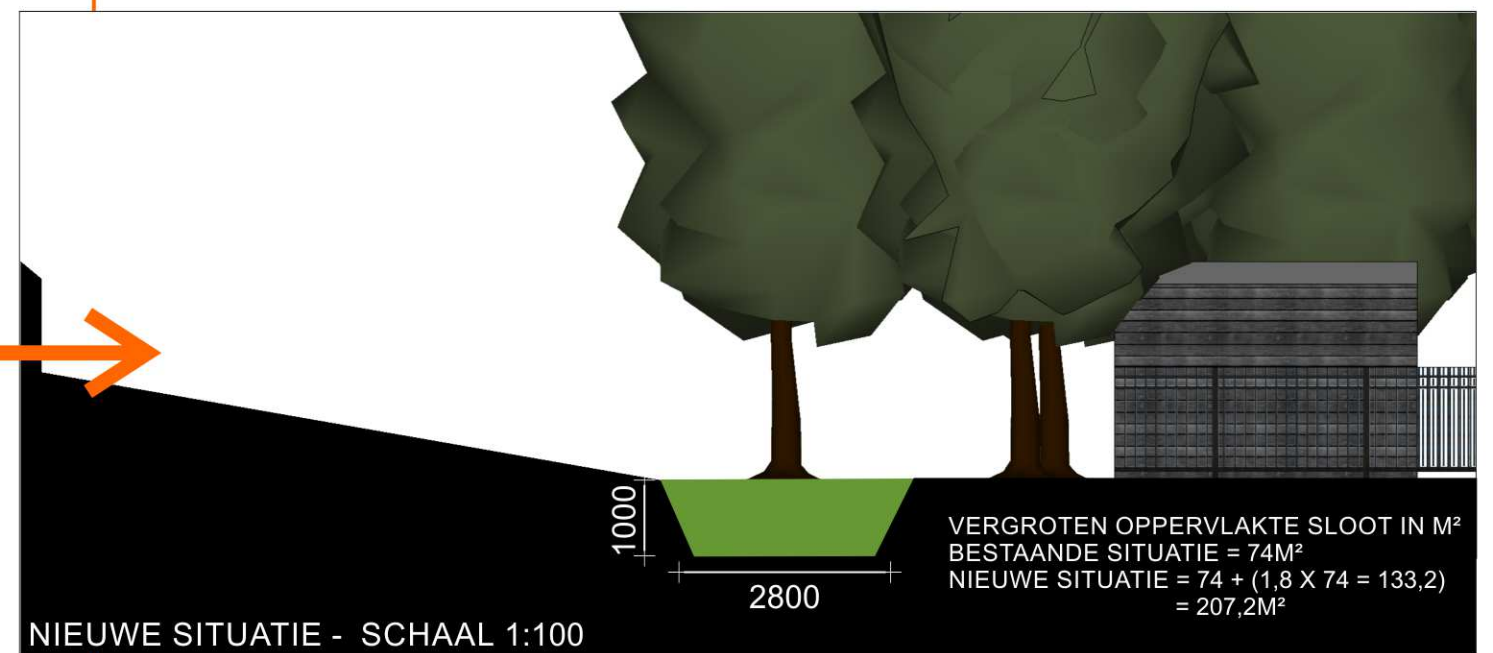
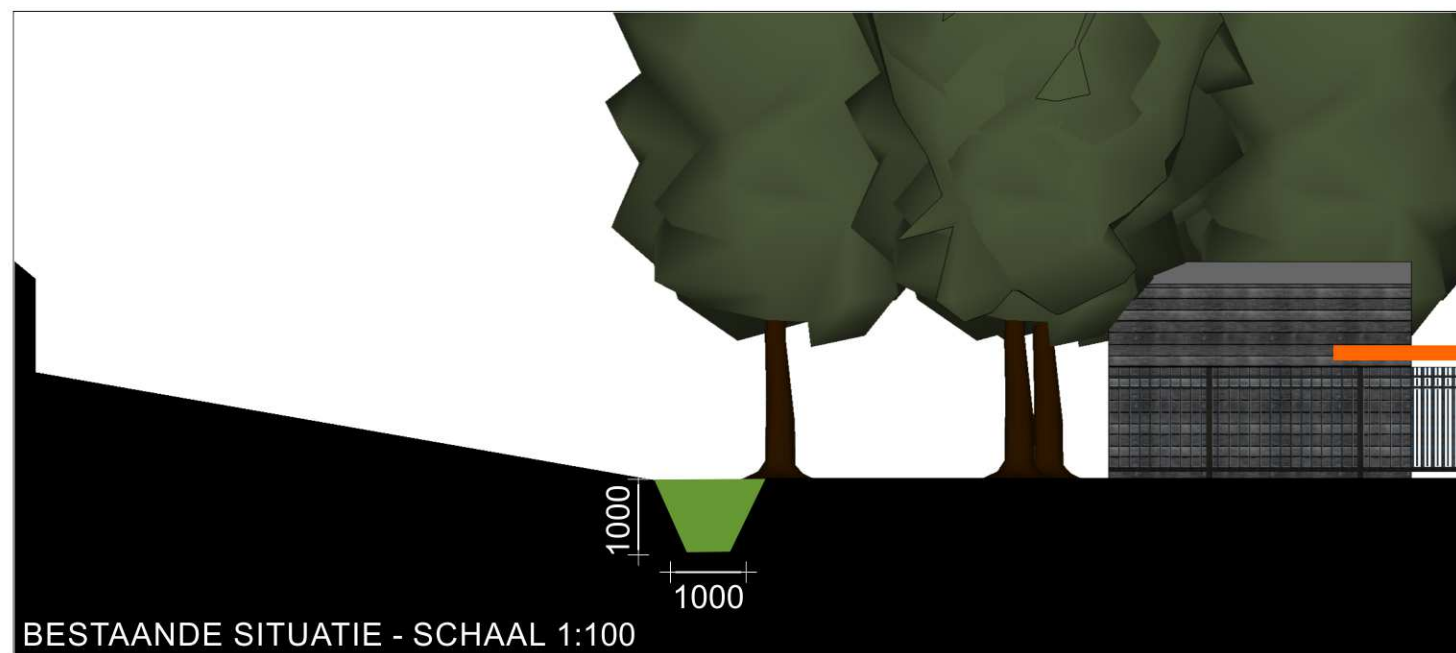


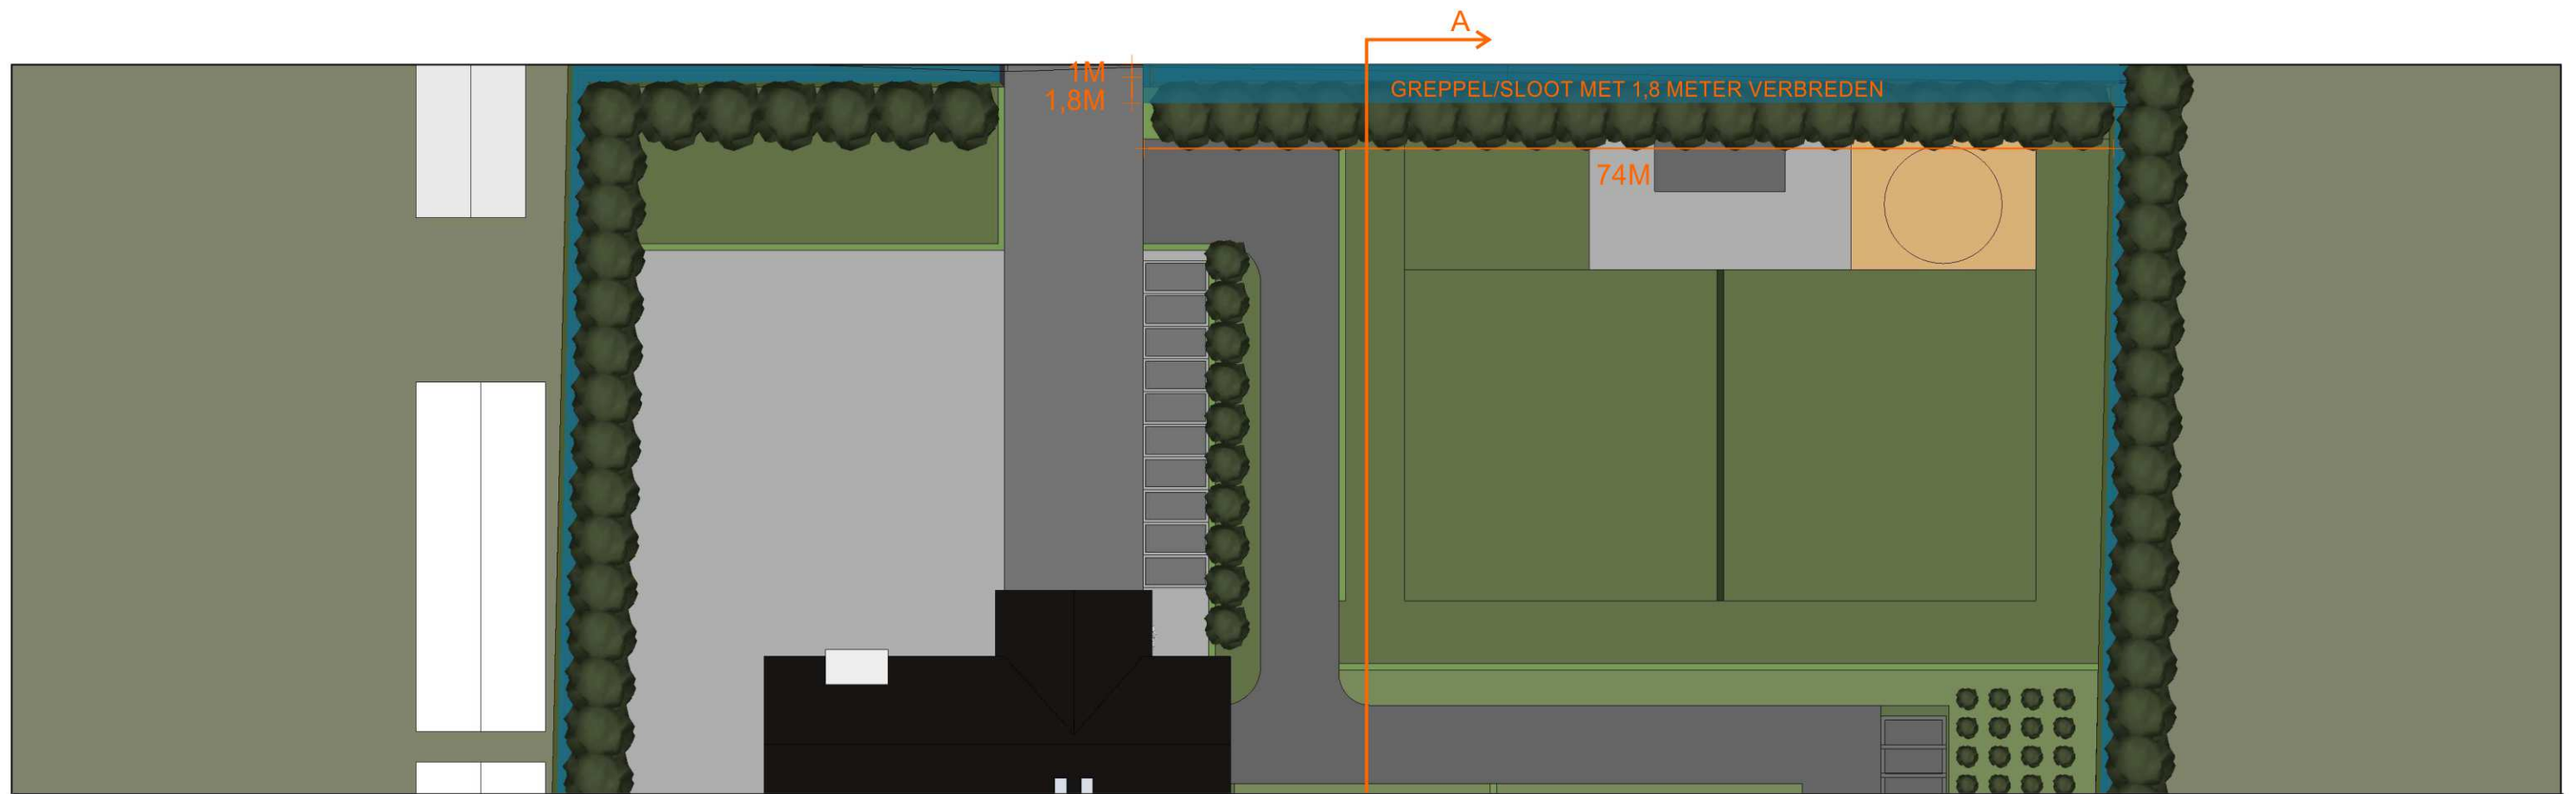

BESTAANDE SITUATIE - SCHAAAL 1:500

KAVEL - WIELDRECHTSE ZEEDIJK

06.04.2021
PLANSTUDIE FAM. RIKKERS
ARCHITEKT: HENK DE GELDER