
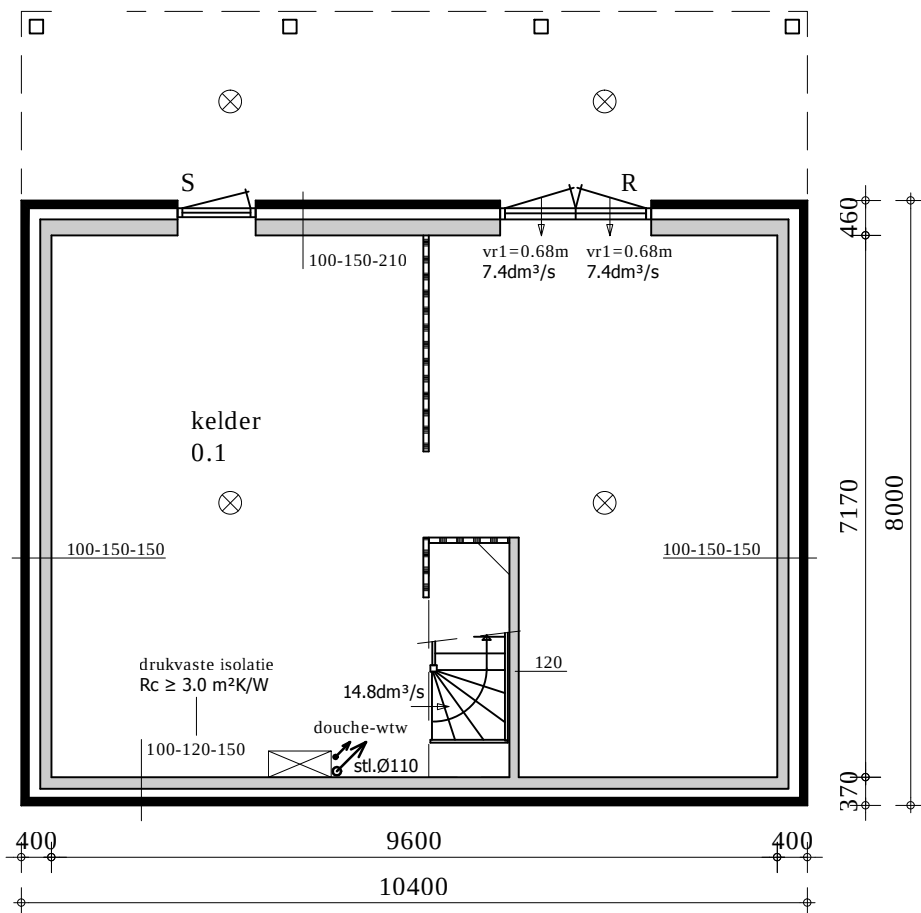
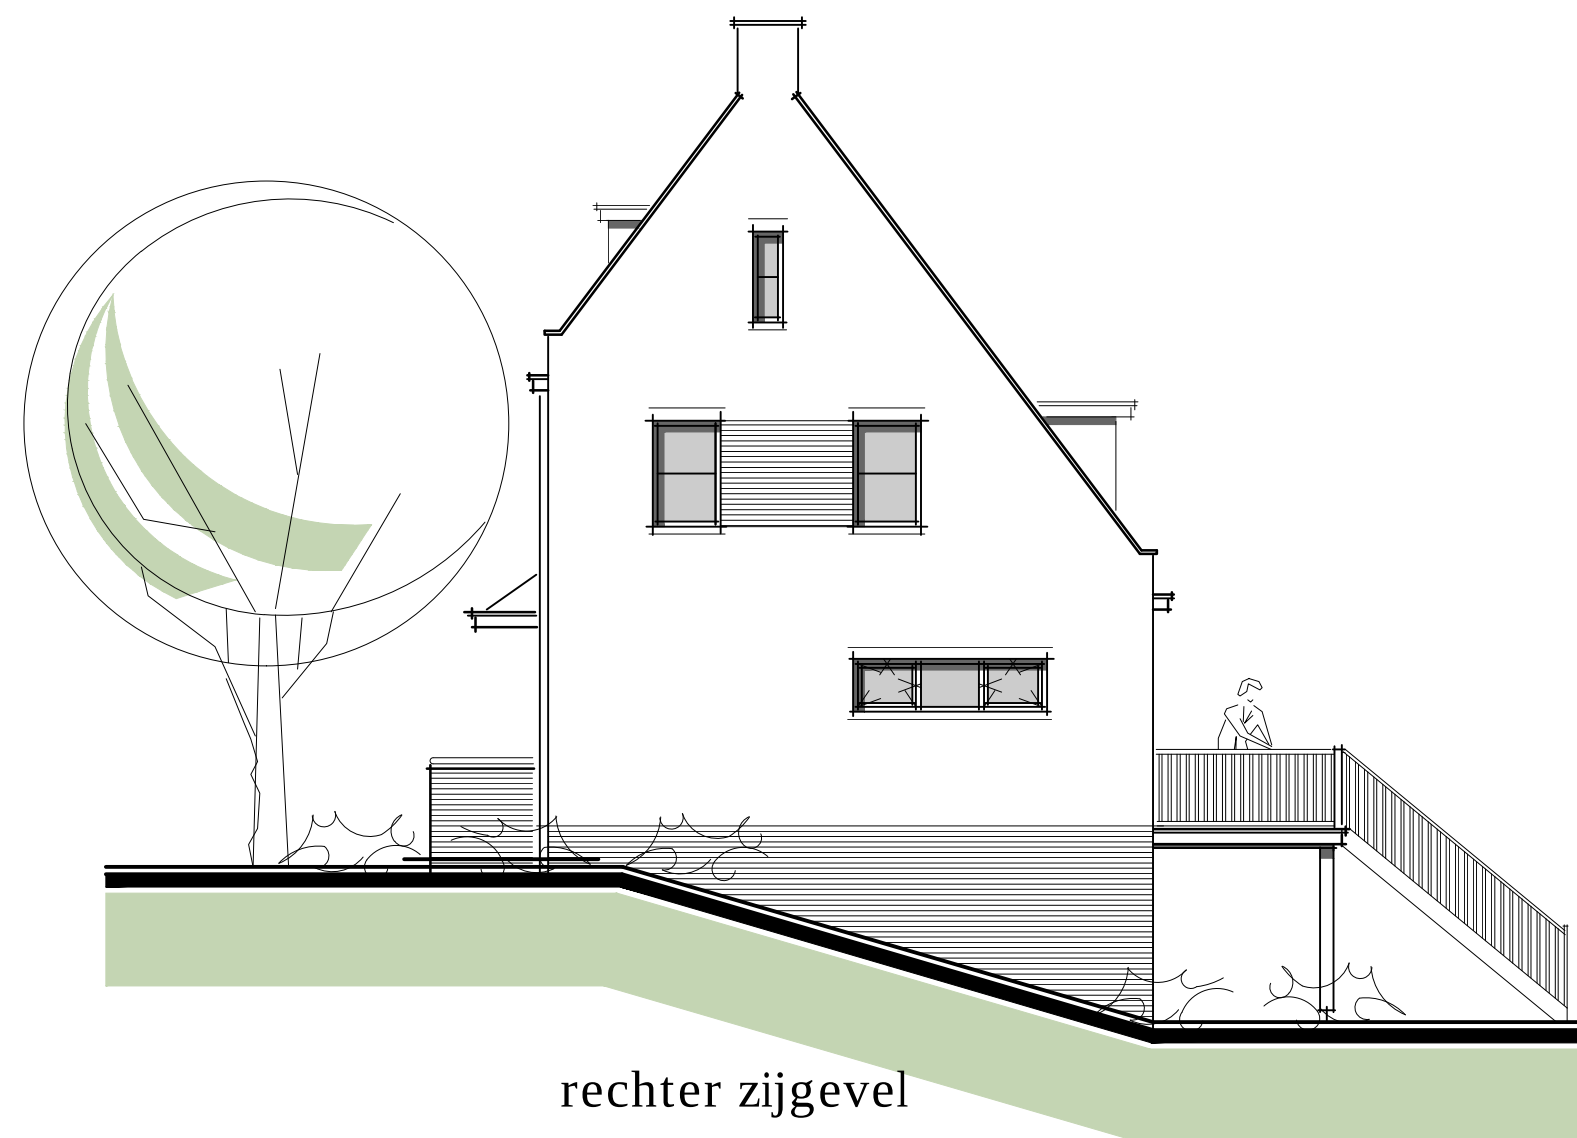
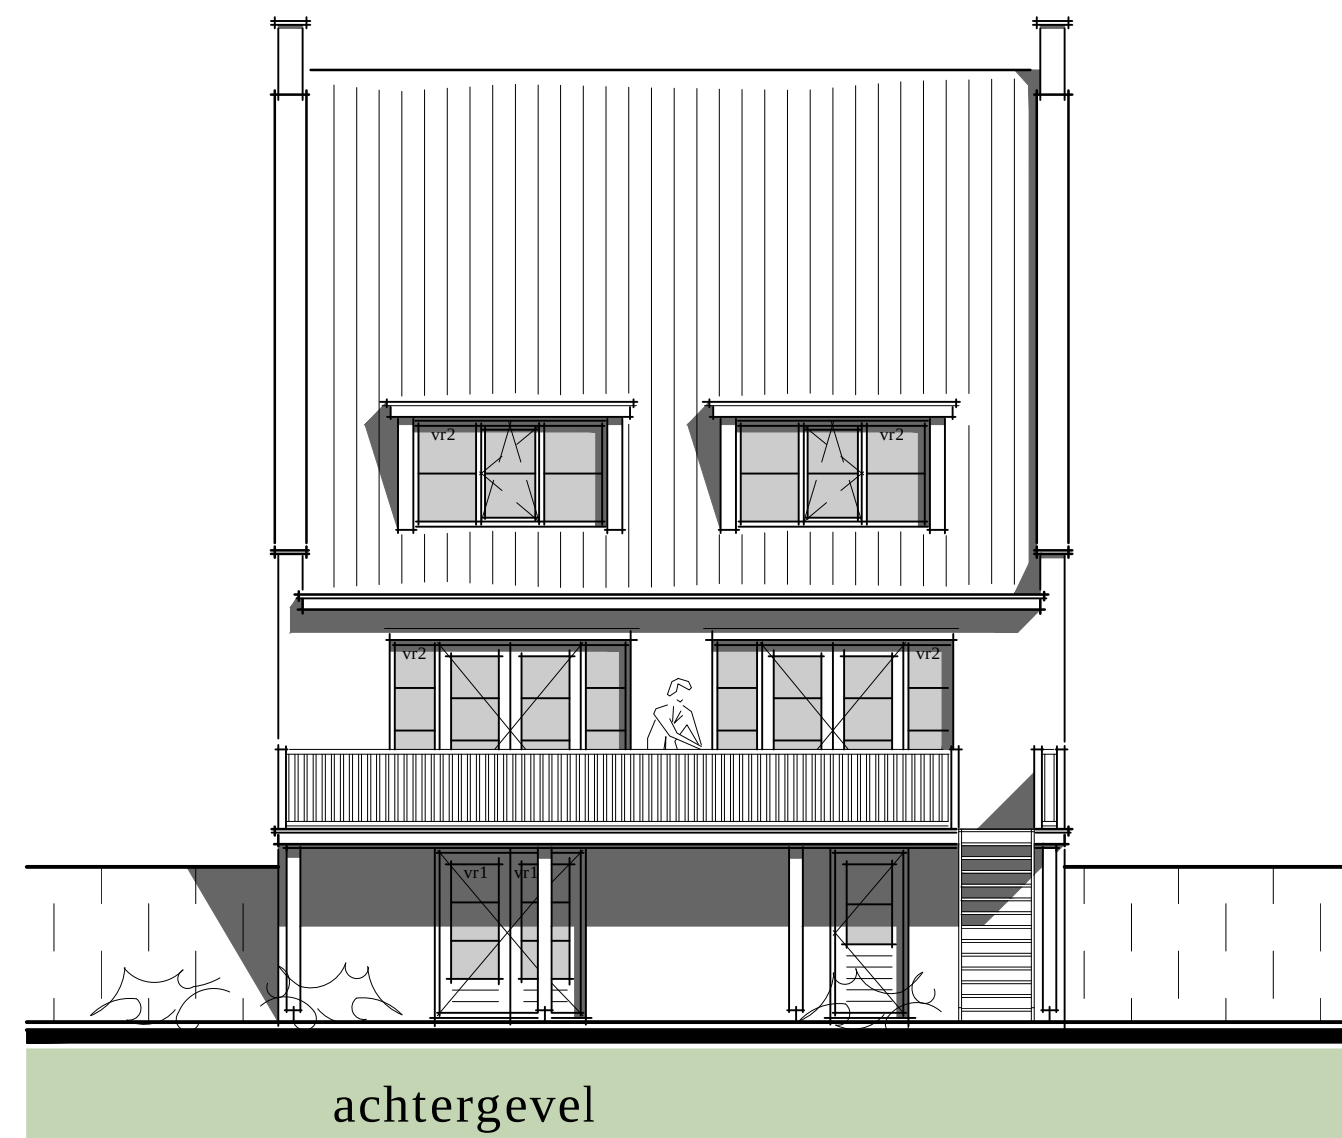


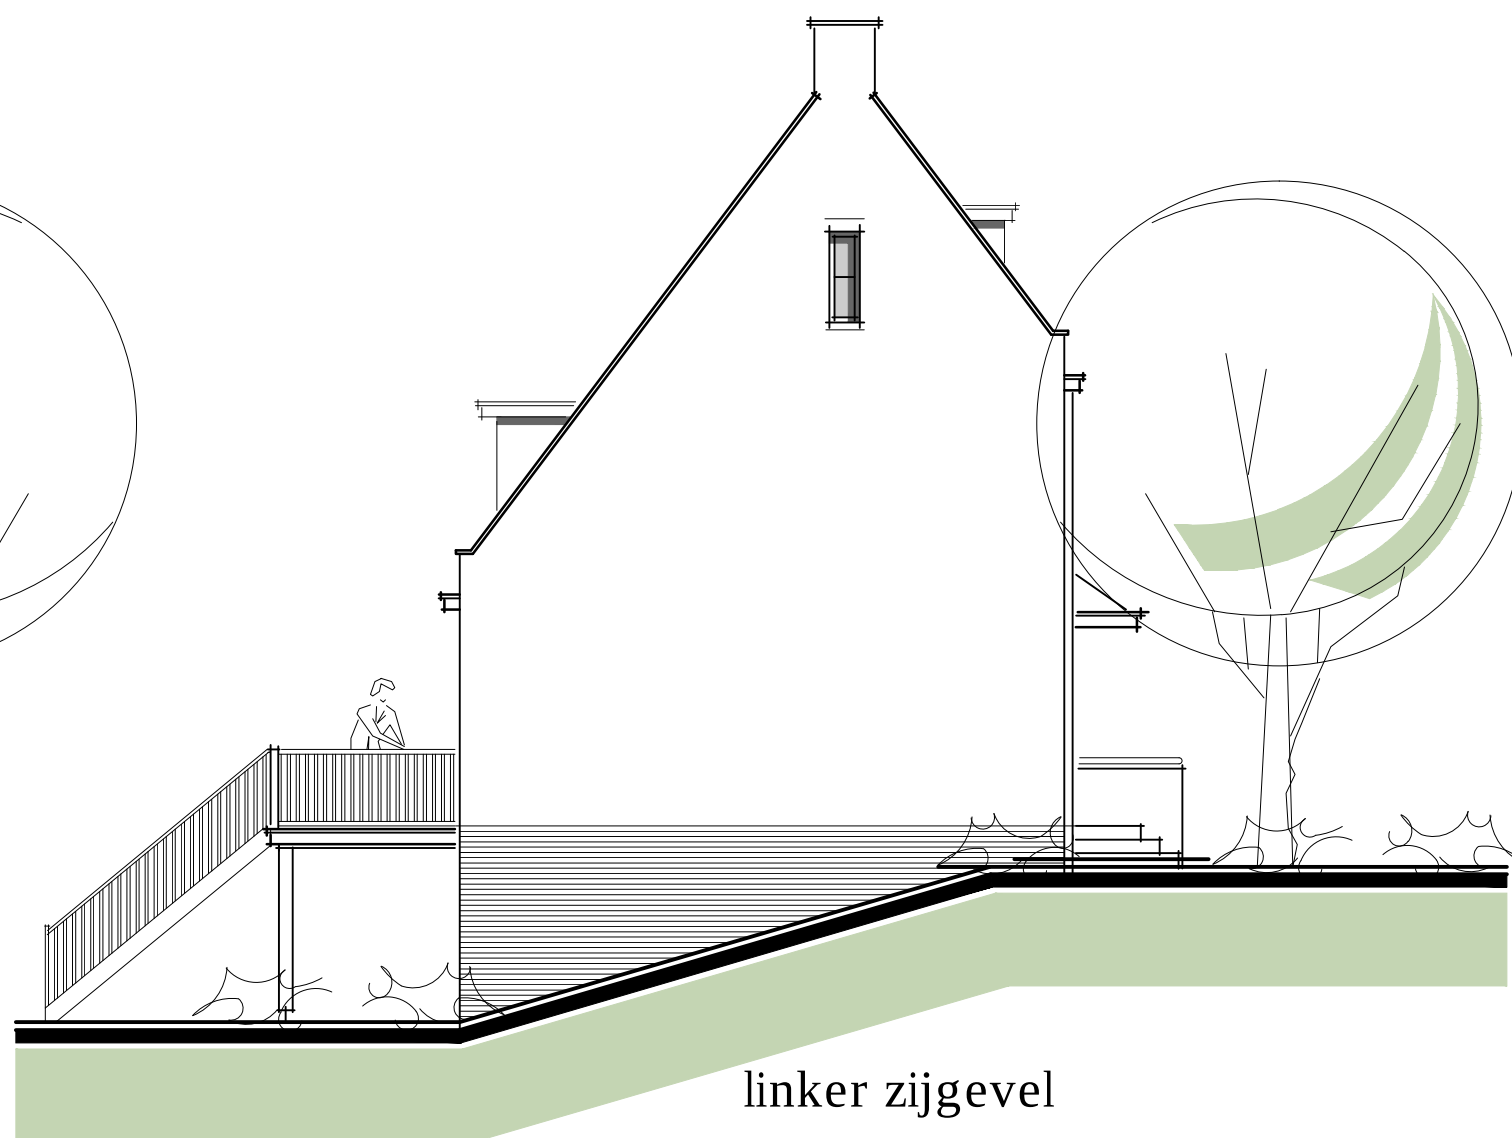

doorsnede

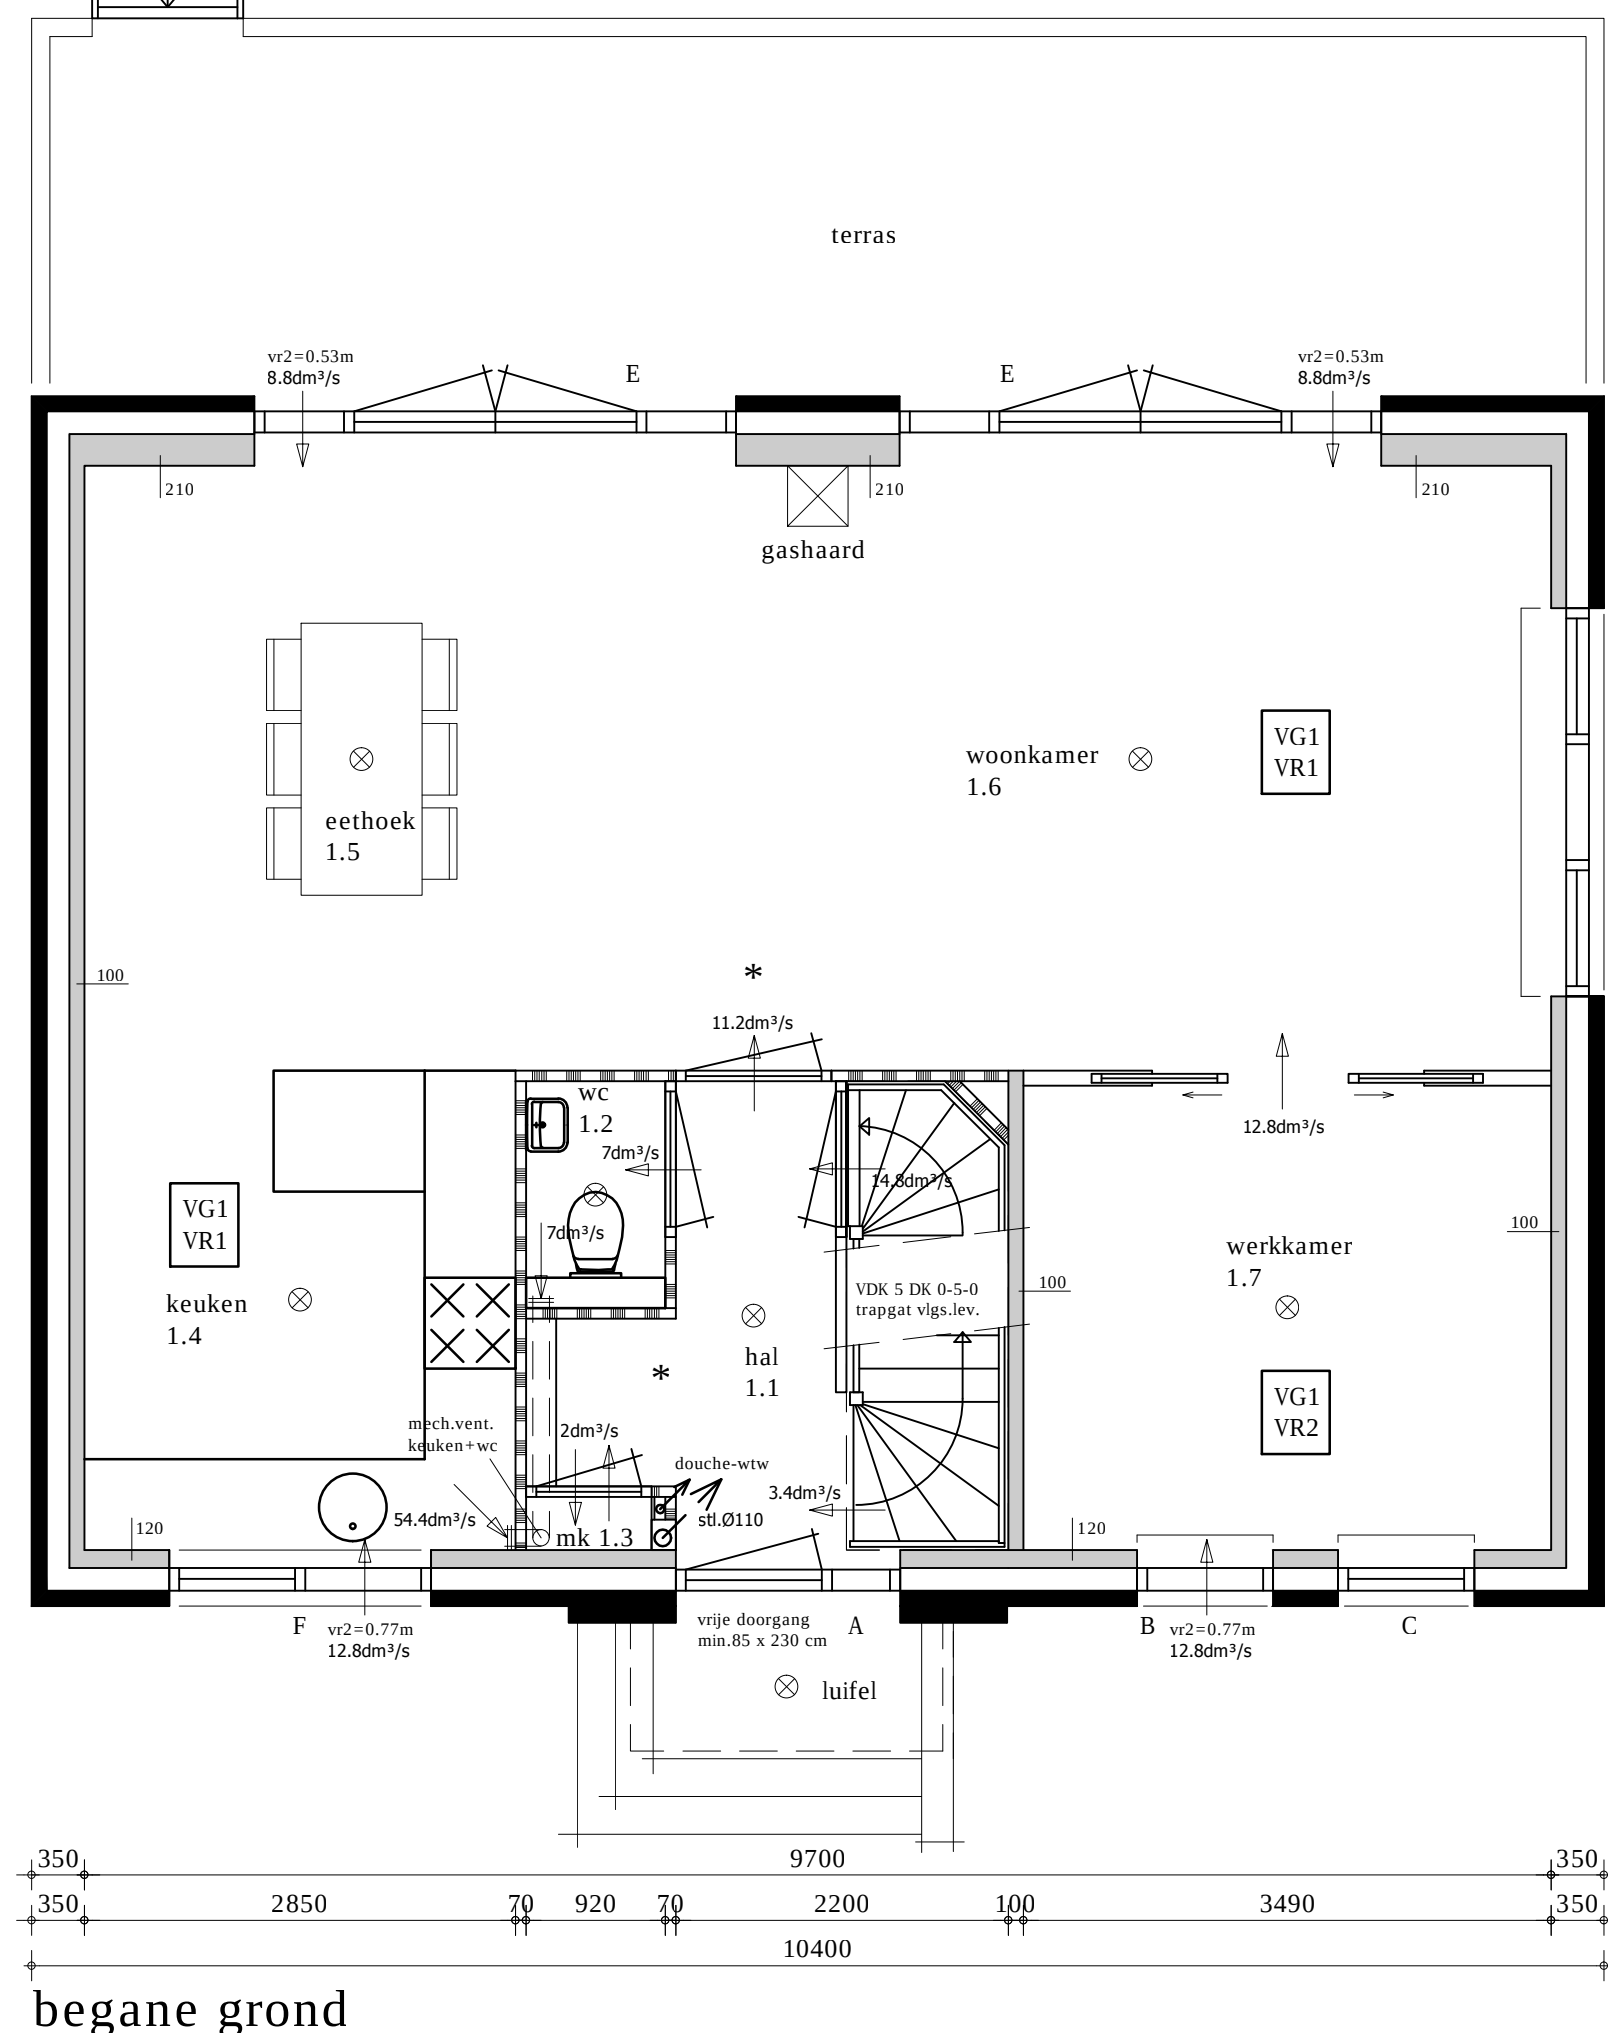


Figure 1 illustrates the decomposition of a 2500-unit length into segments of 370, 1500, 70, 4000, and 460 units. The segments are arranged horizontally, with the 370-unit segment on the left, followed by the 1500-unit segment, then the 70-unit segment, then the 4000-unit segment, and finally the 460-unit segment on the right. The segments are connected by vertical lines, and the total length is indicated by a horizontal line at the bottom.



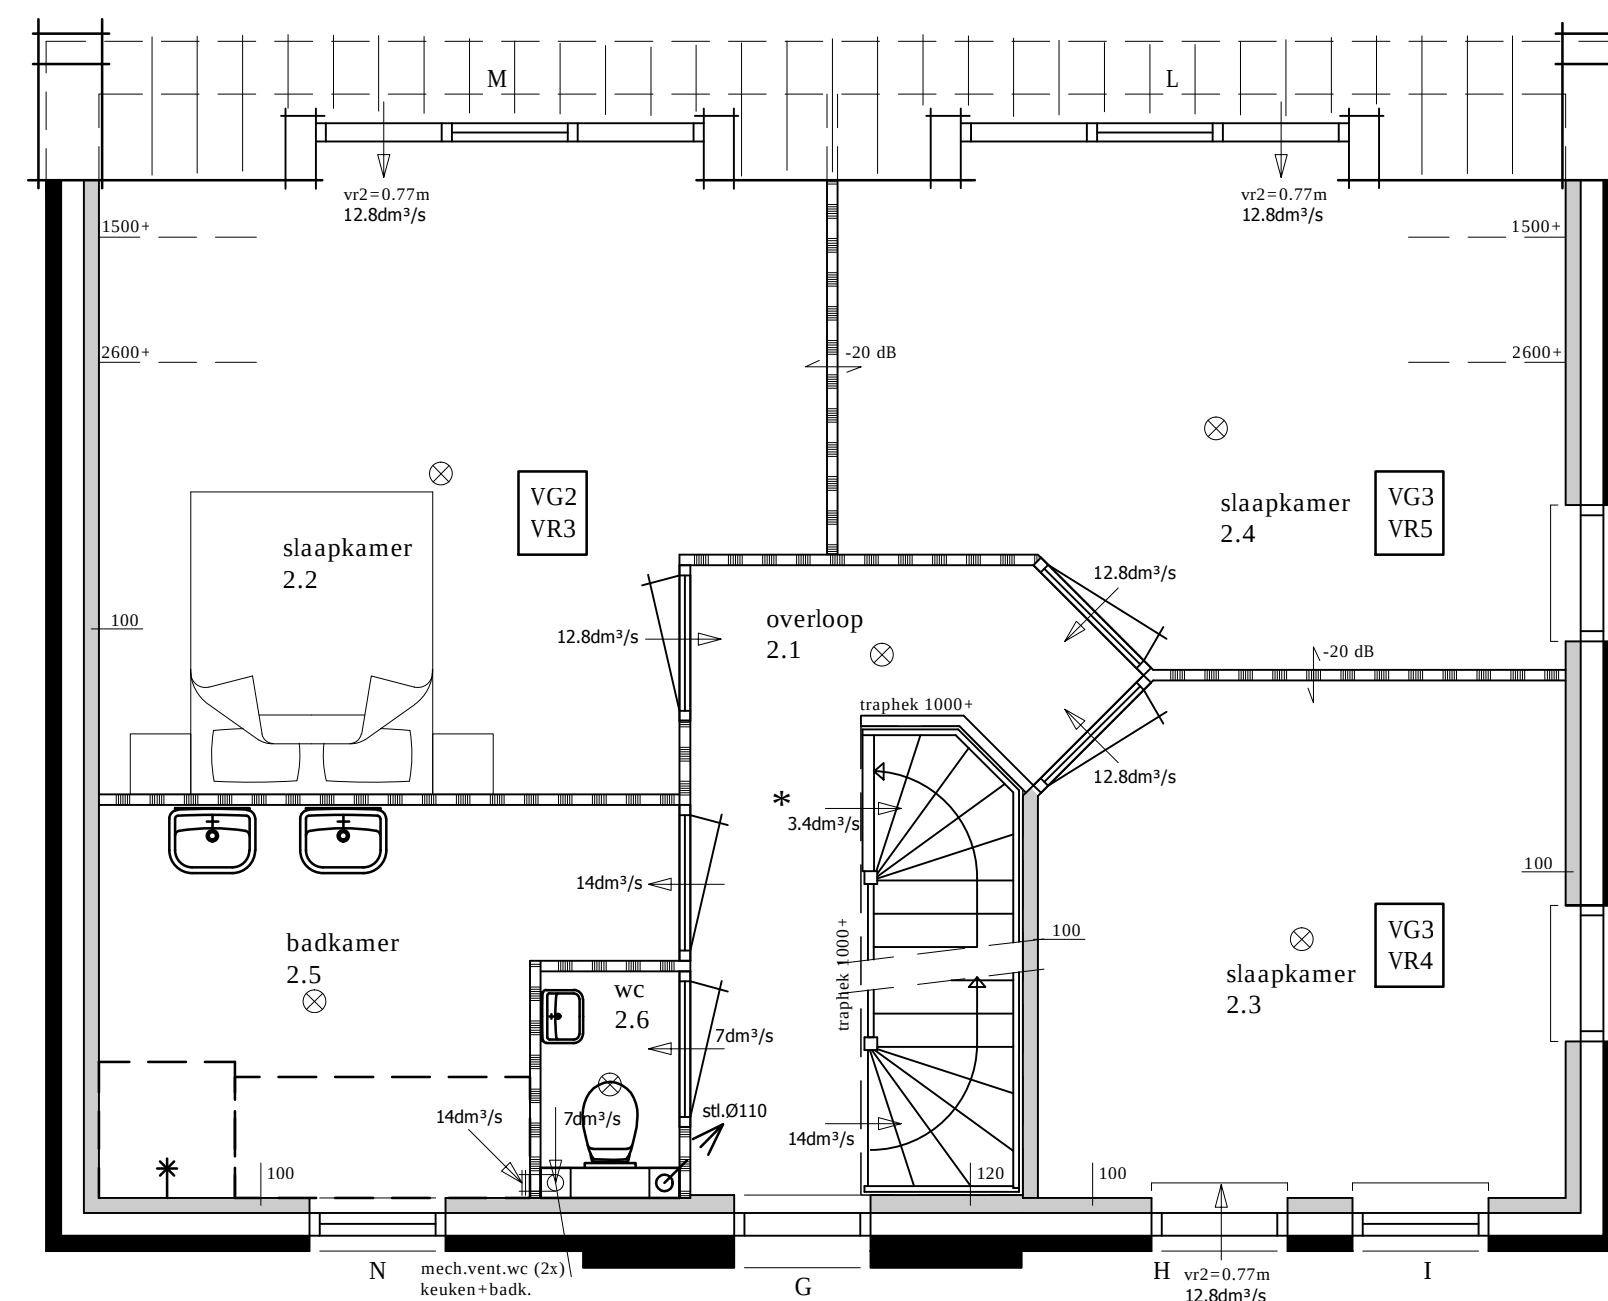


Diagram illustrating the height of a building (verdieping) with dimensions in millimeters (mm):


- Top section: 350 mm, 4815 mm, 70 mm, 4815 mm, 350 mm
- Second section: 350 mm, 3840 mm, 70 mm, 2200 mm, 100 mm, 3490 mm, 350 mm
- Third section: 350 mm, 2850 mm, 70 mm, 920 mm, 70 mm, 2200 mm, 100 mm, 3490 mm, 350 mm
- Bottom section: 10400 mm

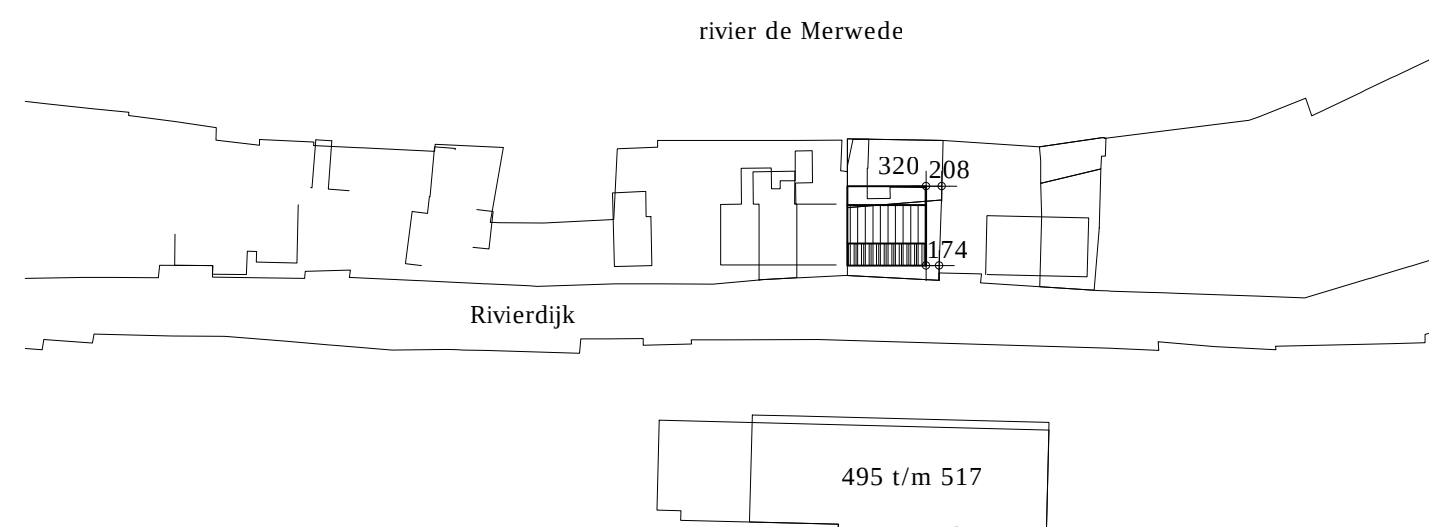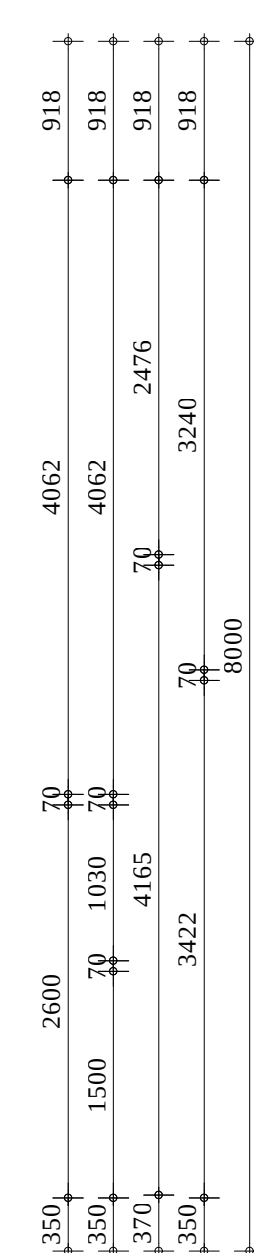

aannemersbedrijf

Bot & van der Ham b.v.

woningbouw
utiliteitswerken

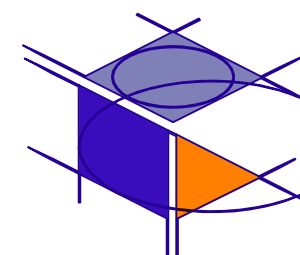

Brummelhuis

: nieuw te bouwen woning aan de Rivierdijk 320 te Sliedrecht

a	13-05-'11 ke	e	18-07-'11 bl
b	18-05-'11 ke	f	25-07-'11 bl
c	08-07-'11 jf	g	10-11-'11 es
d	15-07-'11 bl	h	

**Energieweg 17
4231 DJ Meerkerk
tel: 0183 - 35 13 34
fax: 0183 - 35 29 76
info@bot-vdham.nl
www.bot-vdham.nl**

Munsterstraat 16
7418 EV Deventer
Tel. 0570 - 666950
Fax. 0570 - 666951
www.brummelhuis.nl
info@brummelhuis.nl

B1
werknr.:
V99.466
jf
24-01-2011